


ALL IDEAS, DESIGN ARRANGEMENTS AND PLANS INDICATED OR REPRESENTED BY THIS DRAWING ARE OWNED BY, AND THE PROPERTY OF, CARRIER JOHNSON. AND WERE CREATED, EVOLVED AND DEVELOPED FOR USE ON, AND IN CONNECTION WITH THIS PROJECT. NONE OF SUCH IDEAS, DESIGN ARRANGEMENTS, OR PLANS SHALL BE USED BY, OR DISCLOSED TO ANY PERSON, FIRM, OR CORPORATION FOR ANY PURPOSE WHATSOEVER WITHOUT THE WRITTEN PERMISSION OF CARRIER JOHNSON. FILING THESE DRAWINGS OR SPECIFICATIONS WITH ANY PUBLIC AGENCY IS NOT A PUBLICATION OF SAME. NO COPYING, REPRODUCTION OR USE THEREOF IS PERMISSIBLE WITHOUT THE CONSENT OF CARRIER JOHNSON.

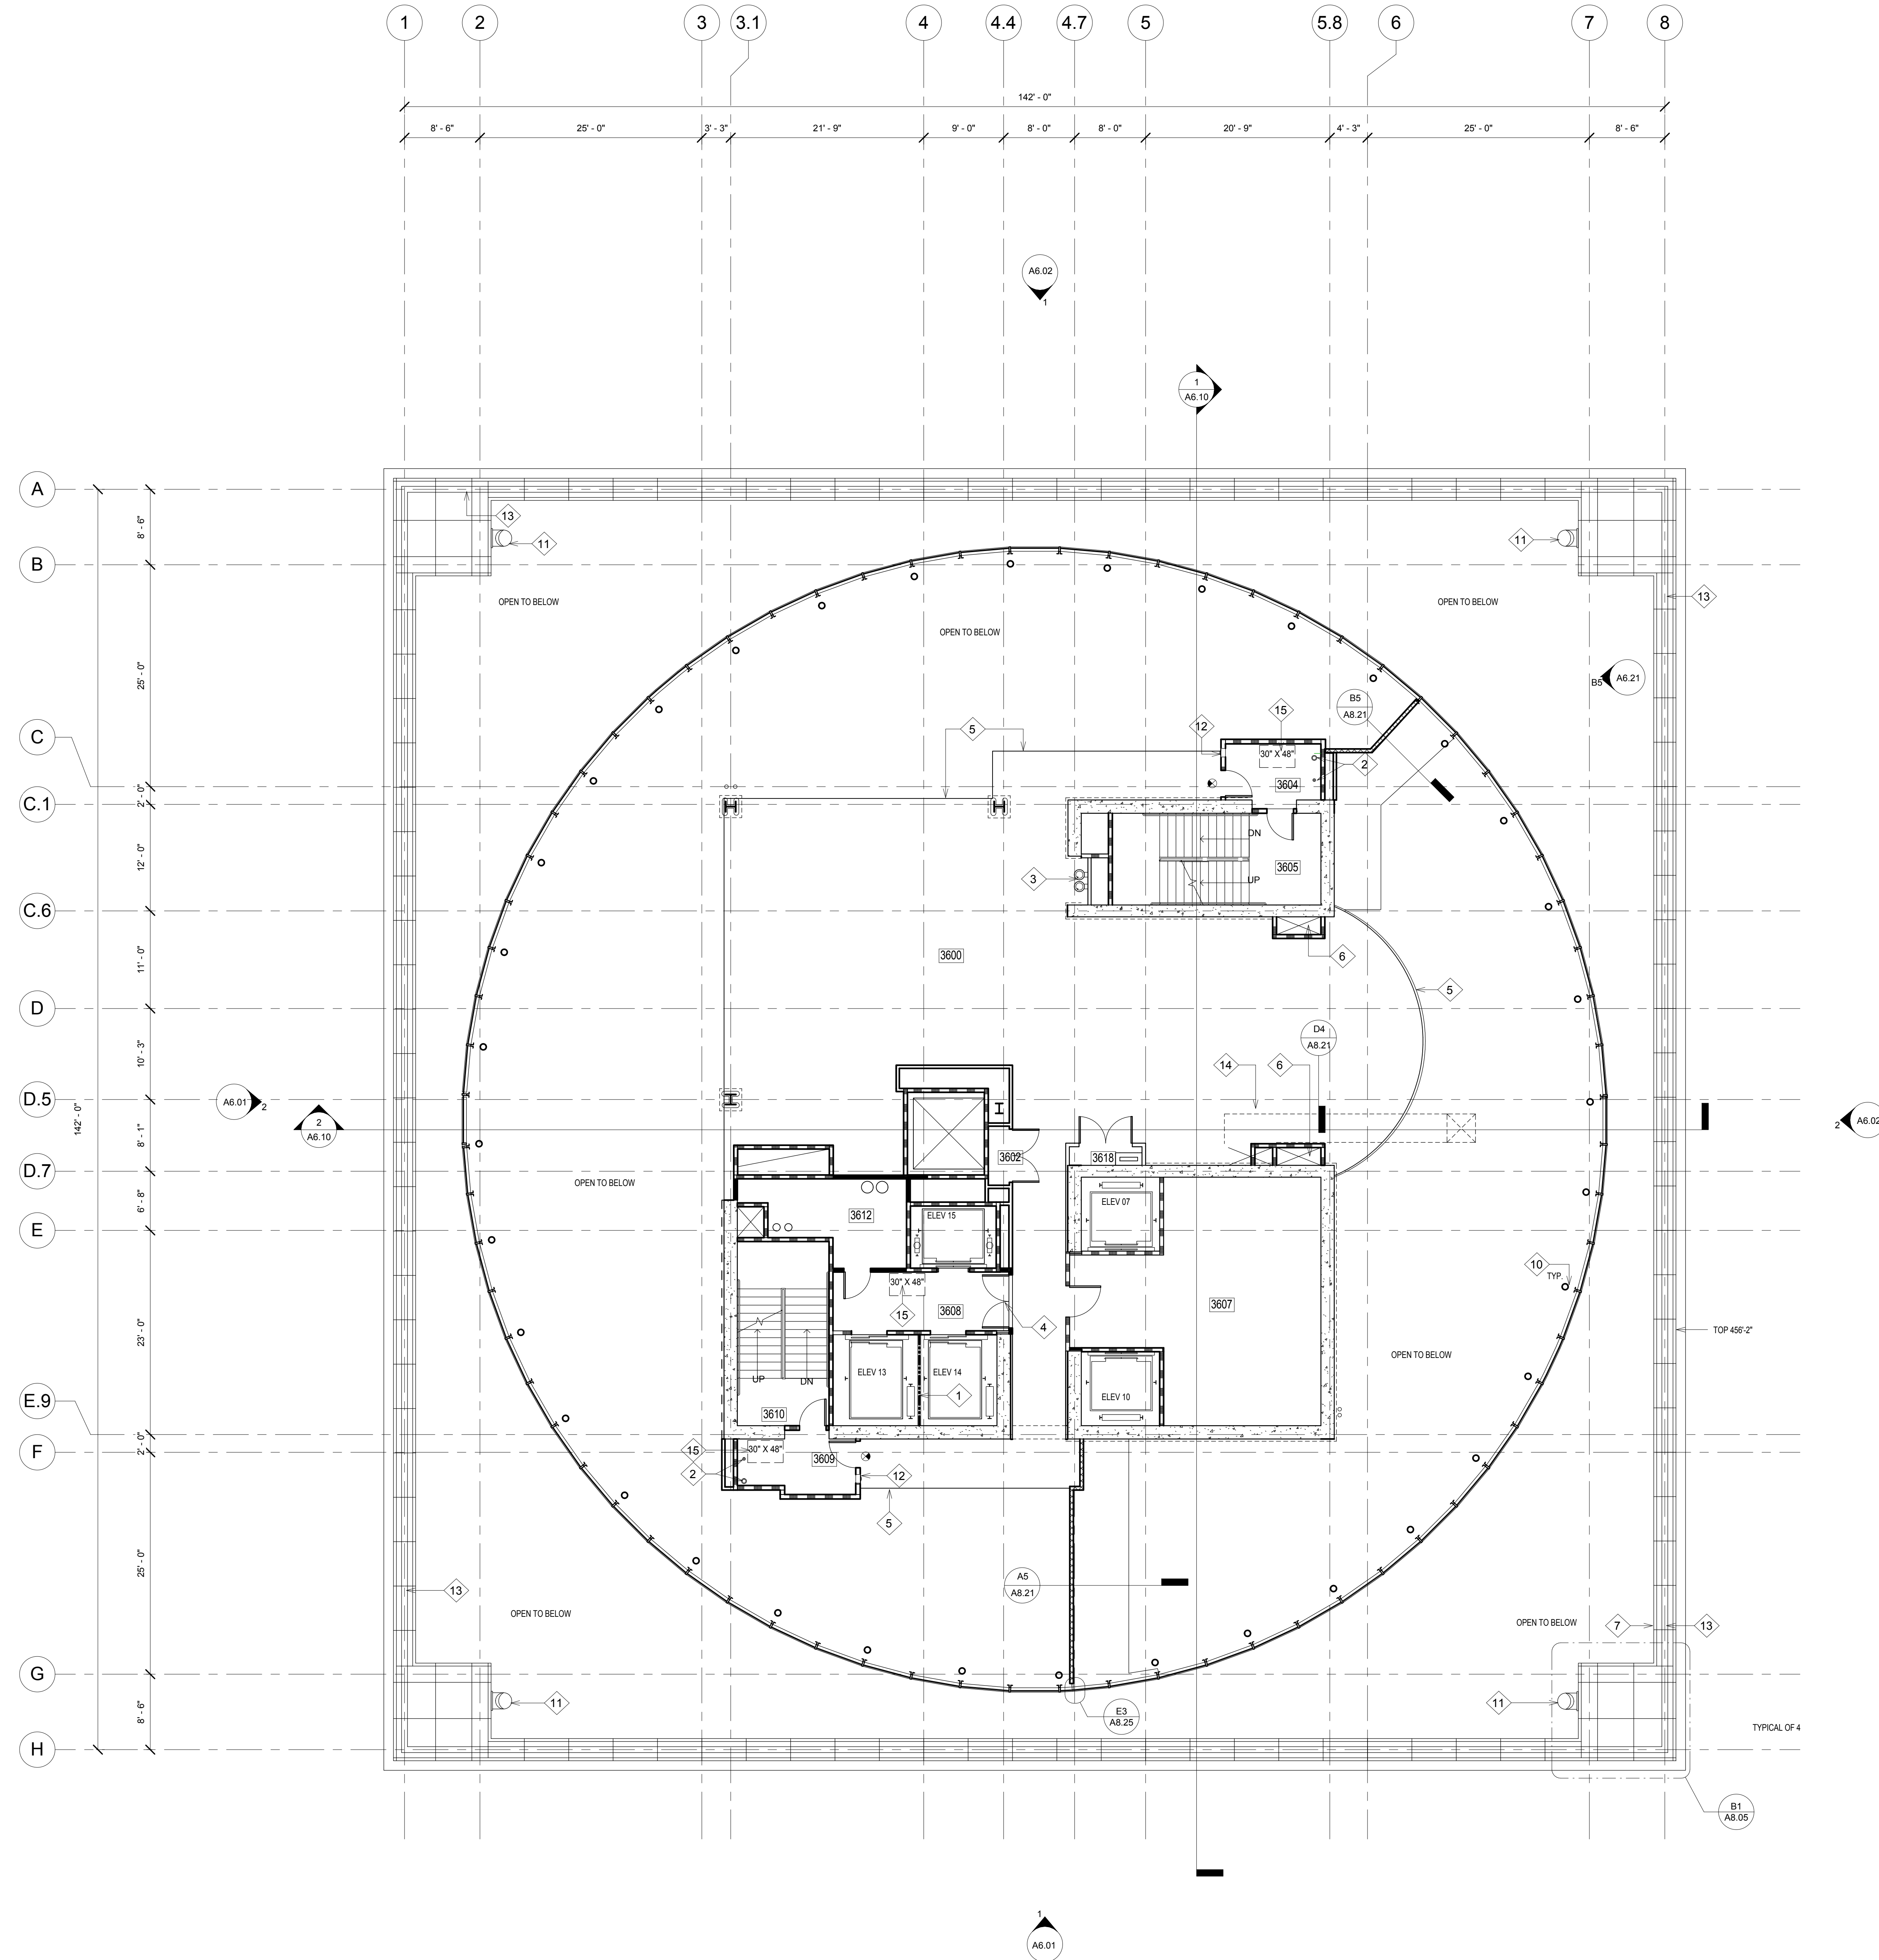


- KEY NOTES**
- 1 BEAM DIVIDER
  - 2 COMBINED FIRE RISER STANDPIPE CLASS I AND 4" DRAIN PIPE
  - 3 DUAL HEIGHT DRINKING FOUNTAIN
  - 4 POCKET DOORS WITH MAGNETIC HOLD-OPEN
  - 5 EDGE OF SLAB. CONTRACTOR TO PROVIDE TEMPORARY 42" HIGH GUARDRAIL
  - 6 ELEVATOR VENT SHAFT
  - 7 PREFINISHED PREFABRICATED ALUMINUM PANEL COLUMN AND BEAM COVERS
  - 8 PRECAST CONCRETE PAVER SYSTEM OVER RIGID INSULATION AND WATERPROOF MEMBRANE
  - 9 ROOF DRAIN AND OVERFLOW BELOW PAVERS, CENTRE ON PAVERS
  - 10 INTUMESCENT FIREPROOFING AT EXPOSED COLUMN
  - 11 UPLIGHT
  - 12 FIRE EXTINGUISHER CABINET (FEC)
  - 13 WINDOW WASHING MONORAIL TRACK
  - 14 2-HR. HORIZONTAL DUCT SHAFT
  - 15 AREA OF REFUGE

- WALL LEGEND**
- 1-HOUR FIRE-RESISTIVE FIRE PARTITION
  - 1-HOUR FIRE-RESISTIVE FIRE BARRIER
  - 2-HOUR FIRE-RESISTIVE FIRE BARRIER

**LEGEND**

EXIT SIGN

36TH FLOOR ROOM SCHEDULE	
Number	Name
3600	UNOCCUPIED TENANT
3602	TELECOM
3604	VEST.
3605	STAIR 1
3607	ELEV. MACHINE ROOM
3608	ELEV. LOBBY
3609	VEST.
3610	STAIR 2
3612	STORAGE ROOM
3618	ELECT. CLOSET

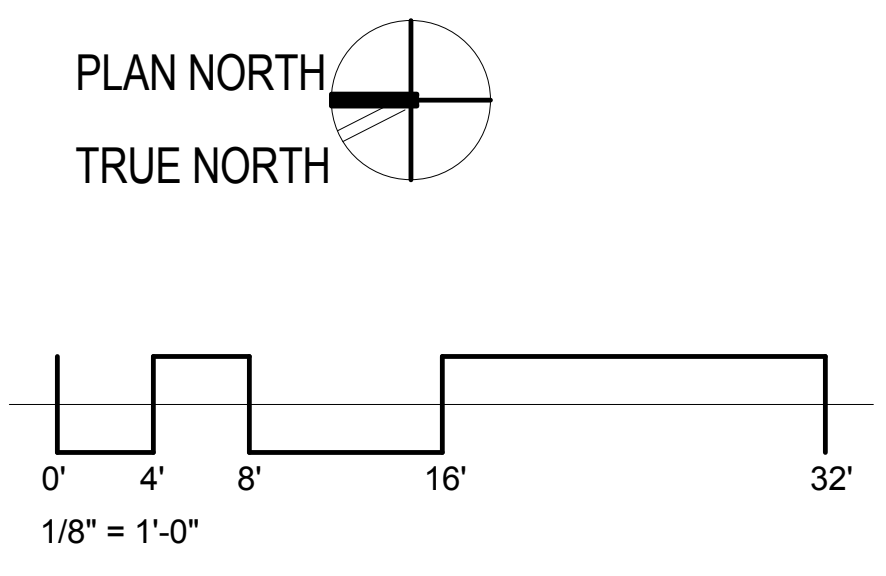

**carrierjohnson**  
 architecture for urban environments  
 275b mcomick ave. costa mesa ca 92626  
 phone 714.432.8756 | fax 714.432.8956

**ONE BROADWAY PLAZA**  
 1001 NORTH BROADWAY PLAZA, SANTA ANA, CALIFORNIA  
 Caribou Industries  
 OWNER / DEVELOPER

PERMIT SET 08/19/11  
 CITY SUBMITTAL 12/23/10  
 PROJECT STATUS  
 ISSUES:

PROJECT NO: 4788.00  
 SCALE: AS NOTED  
 DRAWN BY: CHECKED BY:  
 PLOT DATE: 12-22-10  
 TITLE:

36TH FLOOR PLAN

DRAWING NO:

A2.14