


ALL IDEAS, DESIGN ARRANGEMENTS AND PLANS INDICATED OR REPRESENTED BY THIS DRAWING ARE OWNED BY, AND THE PROPERTY OF, CARRIER JOHNSON AND WERE CREATED, EVOLVED AND DEVELOPED FOR USE ON, AND IN CONNECTION WITH THIS PROJECT. NONE OF SUCH IDEAS, DESIGN ARRANGEMENTS, OR PLANS SHALL BE USED BY, OR DISCLOSED TO ANY PERSON, FIRM, OR CORPORATION FOR ANY PURPOSE WHATSOEVER WITHOUT THE WRITTEN PERMISSION OF CARRIER JOHNSON. FILING THESE DRAWINGS OR SPECIFICATIONS WITH ANY PUBLIC AGENCY IS NOT A PUBLICATION OF SAME. NO COPYING, REPRODUCTION OR USE THEREOF IS PERMISSIBLE WITHOUT THE CONSENT OF CARRIER JOHNSON.

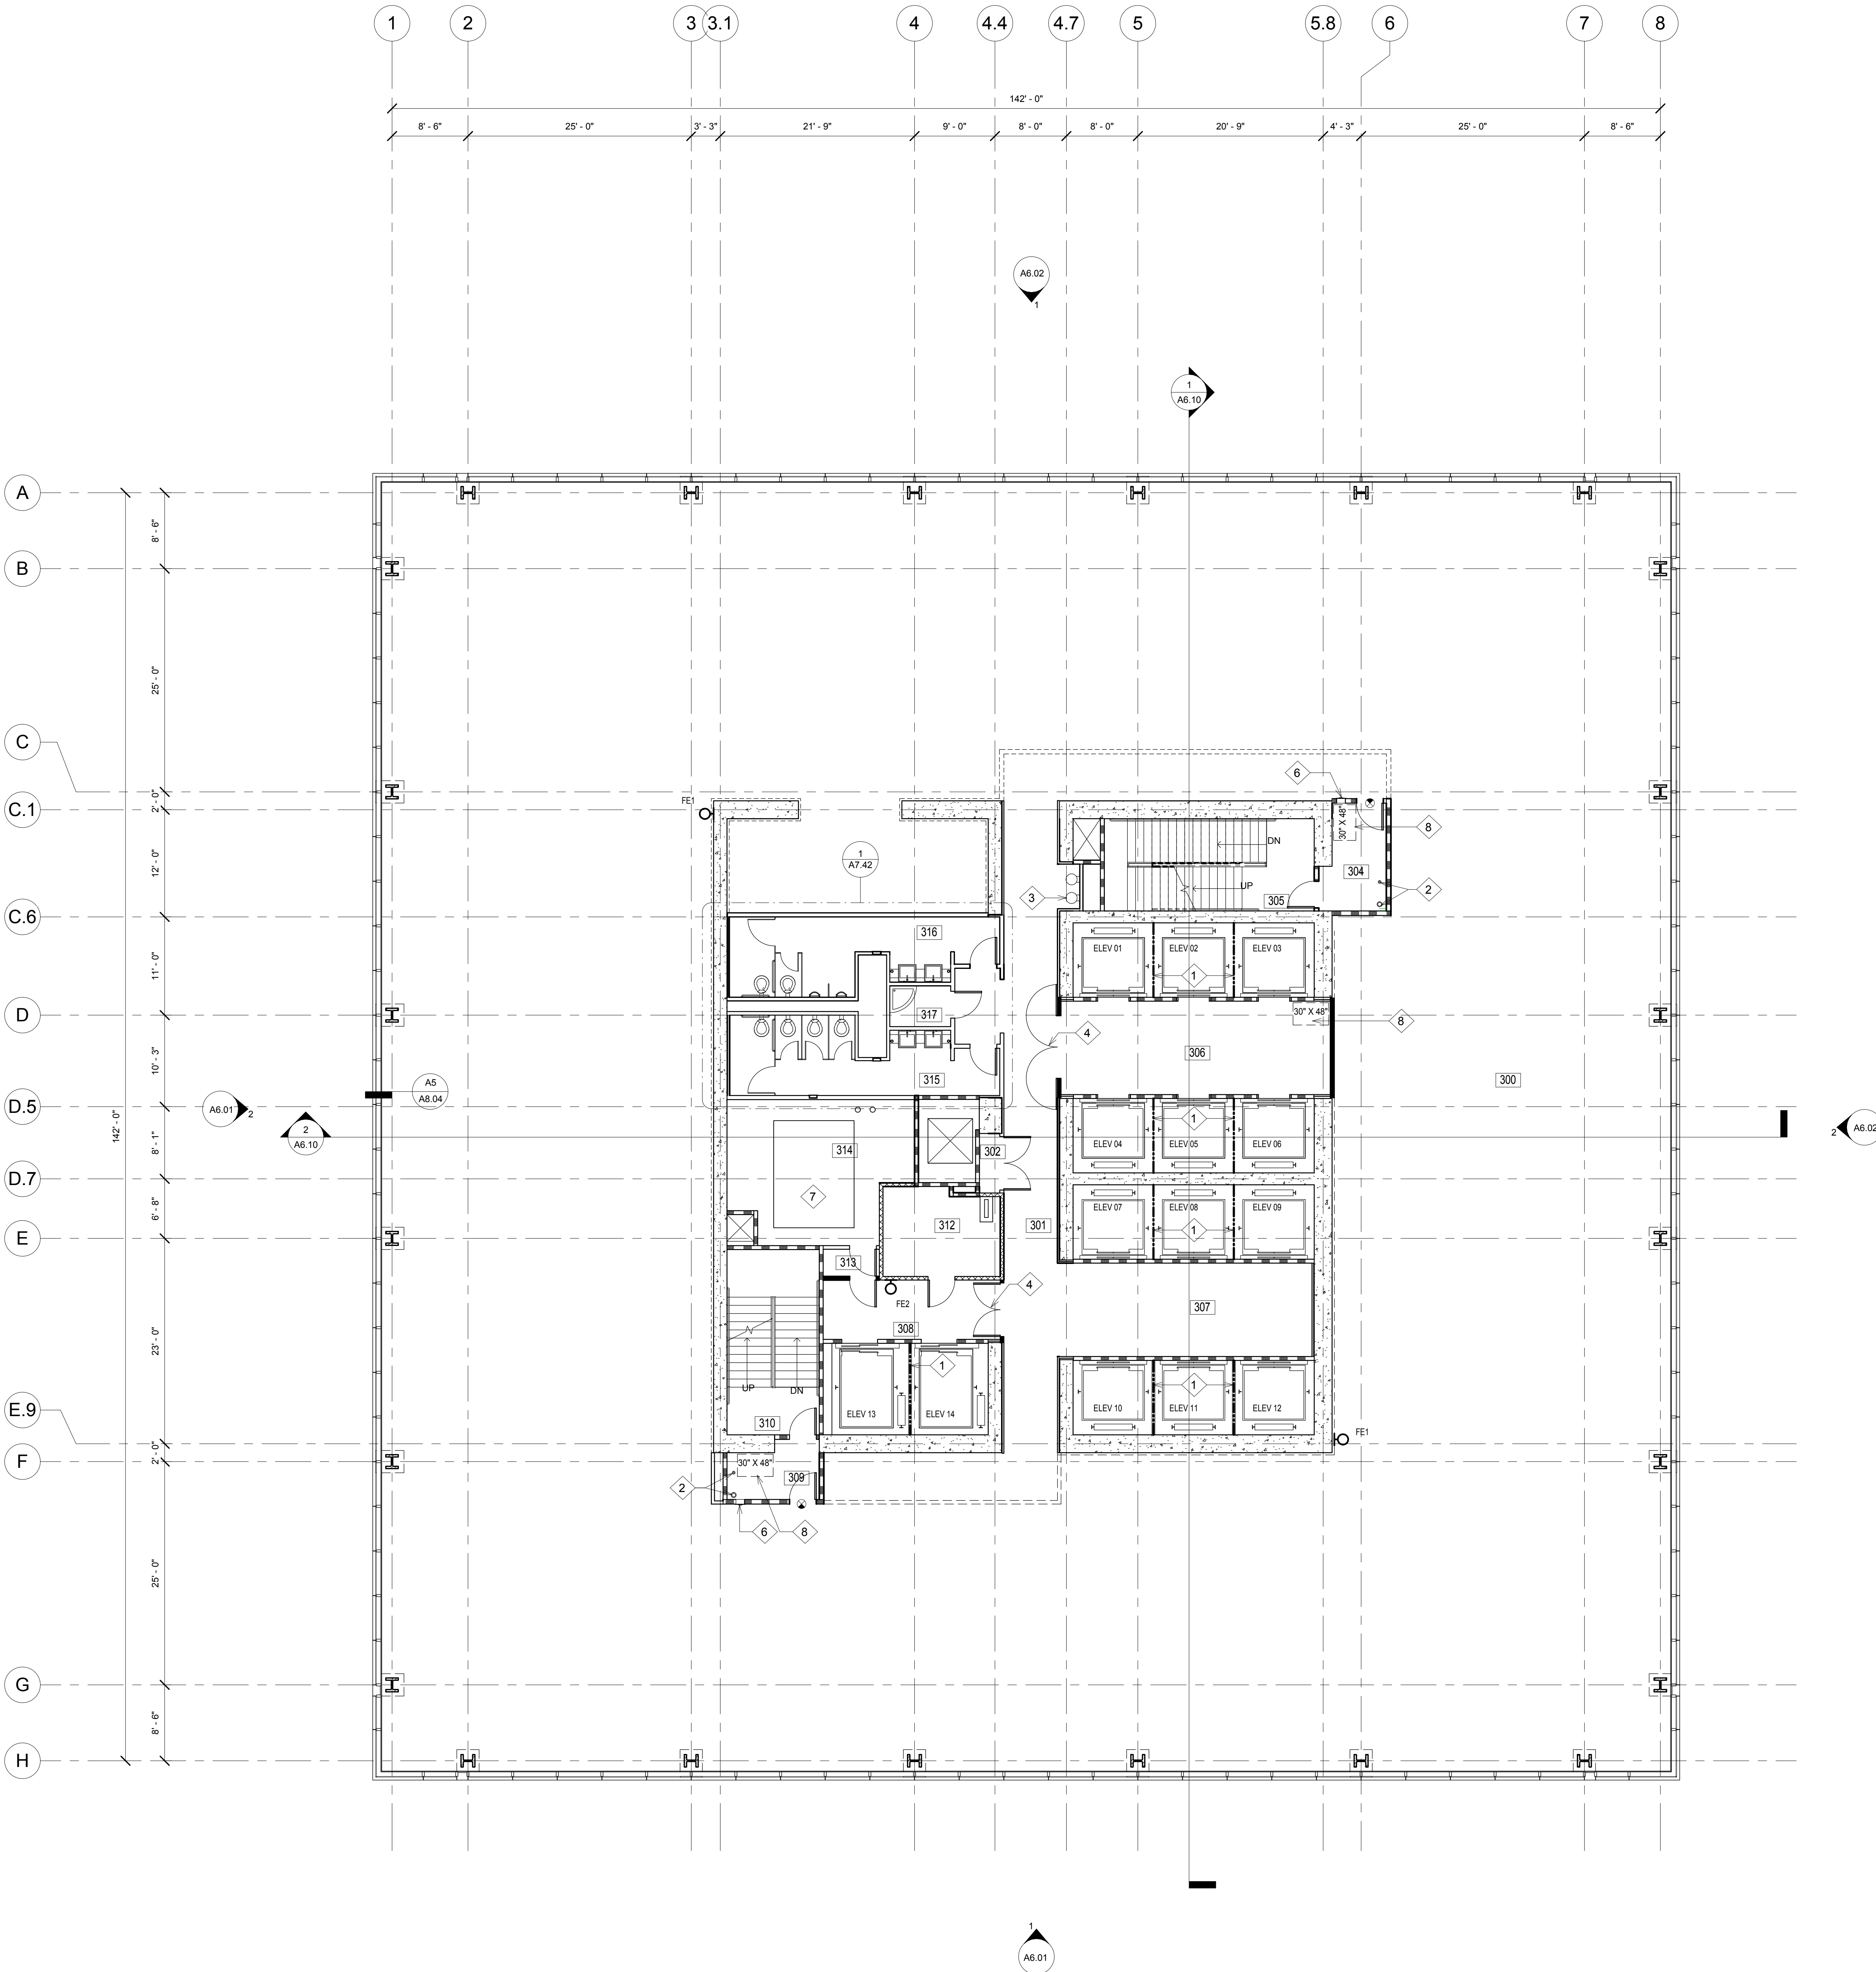

- KEY NOTES**
- 1 BEAM DIVIDER
 - 2 COMBINED FIRE RISER STANDPIPE CLASS I AND 4" DRAIN PIPE
 - 3 DUAL HEIGHT DRINKING FOUNTAIN
 - 4 POCKET DOORS WITH MAGNETIC HOLD-OPEN
 - 5 NOT USED
 - 6 FIRE EXTINGUISHER CABINET (FEC)
 - 7 4" CONCRETE MECHANICAL PAD. REFER TO MECHANICAL
 - 8 AREA OF REFUGE

- WALL LEGEND**
- 1-HOUR FIRE-RESISTIVE FIRE PARTITION
 - 1-HOUR FIRE-RESISTIVE FIRE BARRIER
 - 2-HOUR FIRE-RESISTIVE FIRE BARRIER

- LEGEND**
- EXIT SIGN

3RD FLOOR ROOM SCHEDULE

Number	Name
300	UNOCCUPIED TENANT
301	HALLWAY
302	TELECOM
304	VEST
305	STAIR 1
306	ELEV LOBBY
307	UNOCCUPIED TENANT
308	ELEV LOBBY
309	VEST
310	STAIR 2
312	ELECTRICAL ROOM
313	VEST
314	MECHANICAL
315	WOMEN
316	MEN
317	JAN

ONE BROADWAY PLAZA
 1001 NORTH BROADWAY PLAZA, SANTA ANA, CALIFORNIA
 Caribou Industries
 OWNER / DEVELOPER

carrierjohnson
 architecture for urban environments
 275b mccormick ave. costa mesa ca 92626
 phone 714.432.8756 | fax 714.432.8956

PERMIT SET 08/19/11
 CITY SUBMITTAL 12/23/10
 PROJECT STATUS
 ISSUES:




PROJECT NO: 4788.00
 SCALE: AS NOTED
 DRAWN BY: CHECKED BY:

PLOT DATE: 12-22-10
 TITLE:

3RD FLOOR PLAN

DRAWING NO:

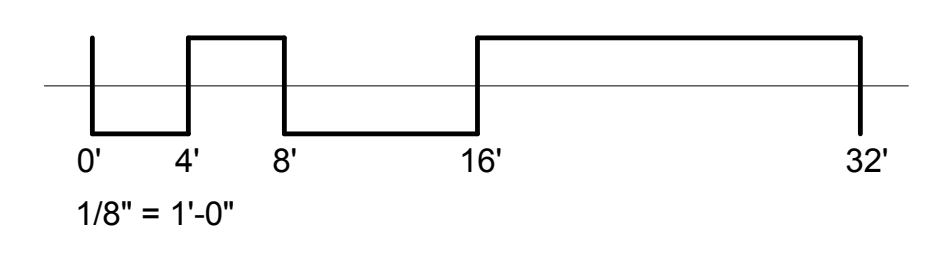

A2.3