


PARKING STRUCTURE

NORTH

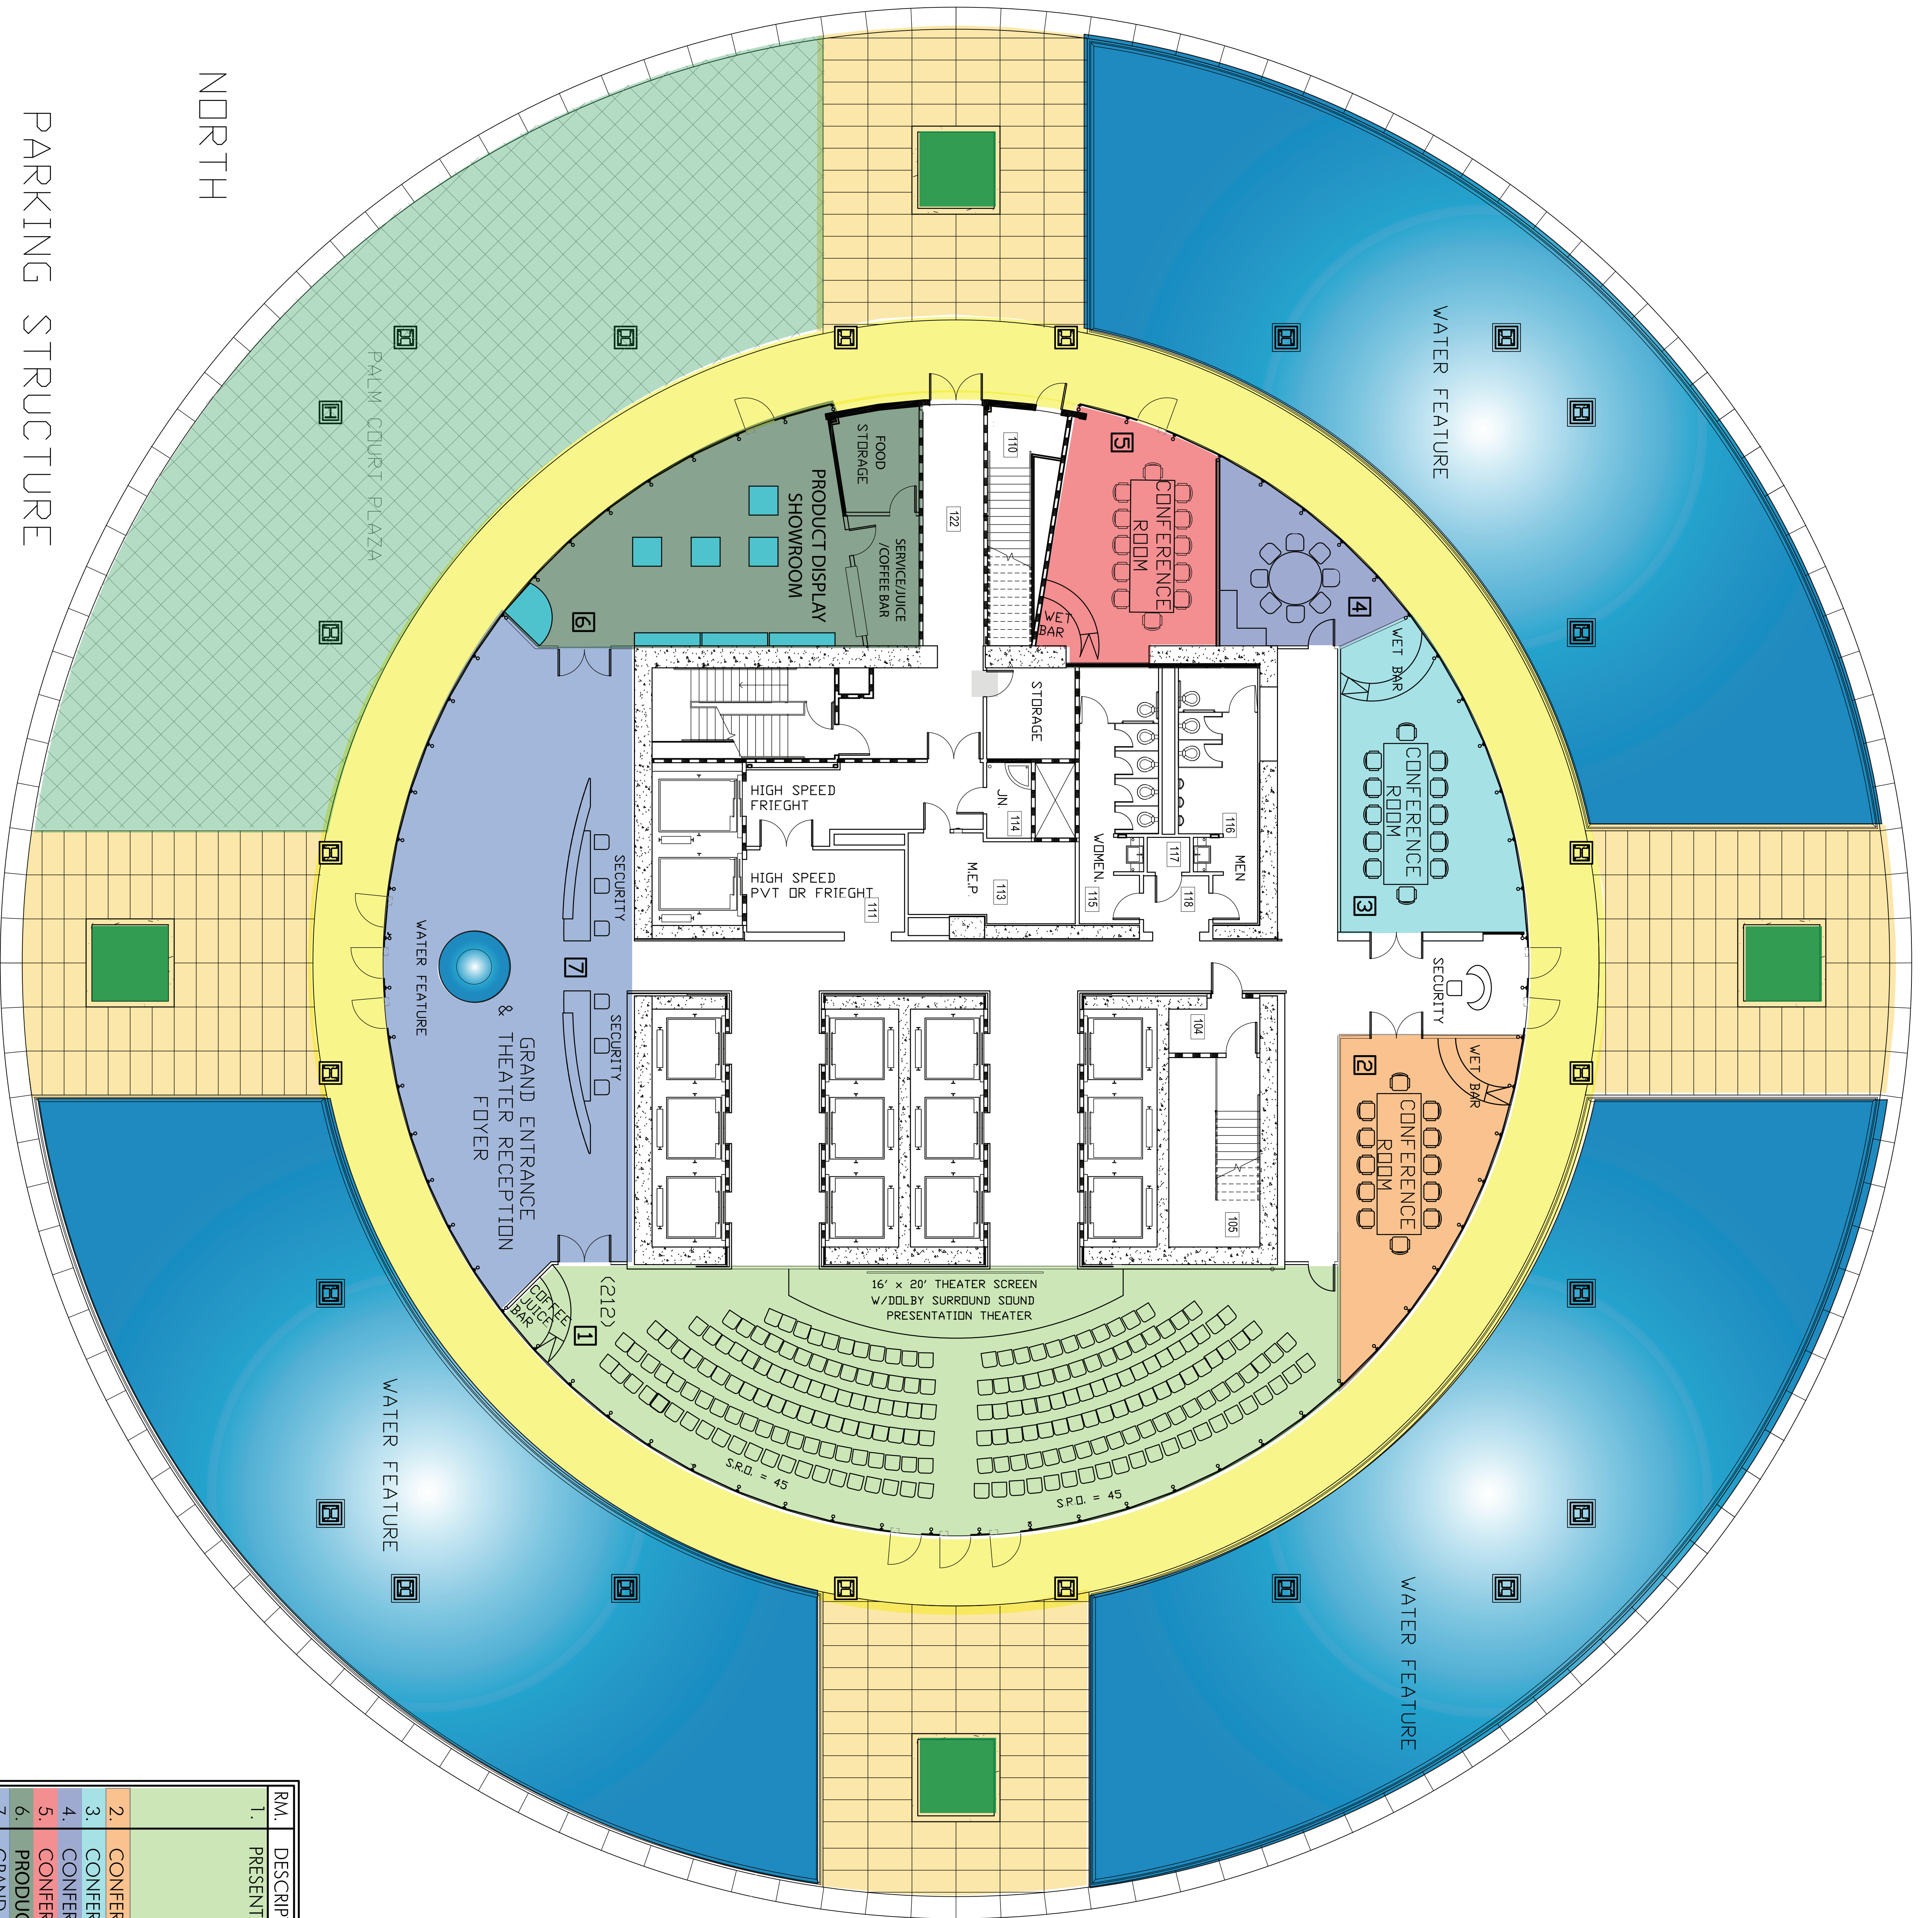


RM.	DESCRIPTION	
1.	PRESENTATION THEATER	
	THEATER SEATS (10° BACK ANGLE WITH DRINK HOLDERS):	212
	S.R.O.:	90
	TOTAL OCCUPANCY:	302
2.	CONFERENCE ROOM WITH WET BAR	
3.	CONFERENCE ROOM WITH WET BAR	
4.	CONFERENCE ROOM	
5.	CONFERENCE ROOM WITH WET BAR	
6.	PRODUCT DISPLAY SHOWROOM	
7.	GRAND ENTRANCE & THEATER RECEPTION FOYER.	

PLAZA LEVEL THEATER AND PRIVATE CONFERENCE SUITES  
**ONE BROADWAY PLAZA**  
 1001 NORTH BROADWAY  
 SANTA ANA, CA 92701

ADDRESS

CARBON INDUSTRIES, INC.  
 1200 N. MAIN STREET  
 SUITE #600  
 (714) 543-9484  
 FAX (714) 543-9872

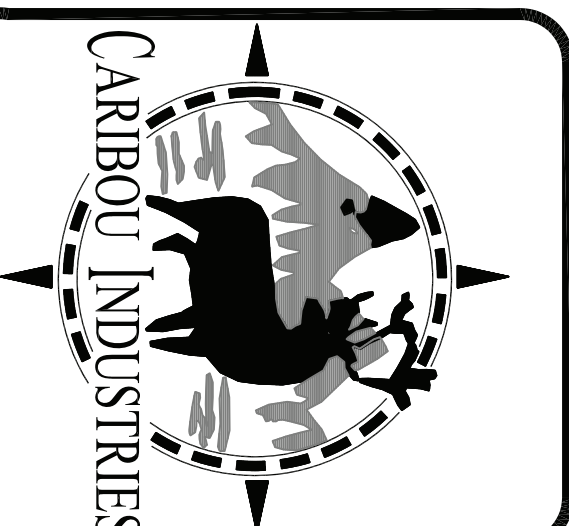

Sheet  
**REV. 20**  
 11/20/13  
**A-01**

Project File: 08P-FHST-FR-01  
 Date:  
 DRWN. BY: LJI  
 Scale: 1/8" = 1'-0"  
 Δ Revision  
 Δ Revision  
 Δ Revision